




PROJECT LOCATION

## LOCATION PLAN

BUILDING FOOTPRINT: ±7,800 S.F.  
 STYLE: DINER 2, SIDE ENTRY  
 TOTAL SHARED ON SITE PARKING PROVIDED: 137 CARS  
 H.C. SPACES REQUIRED: 5 CARS  
 H.C. SPACES PROVIDED: 6 CARS

FLOOR PLAN: APPLE VALLEY 030819

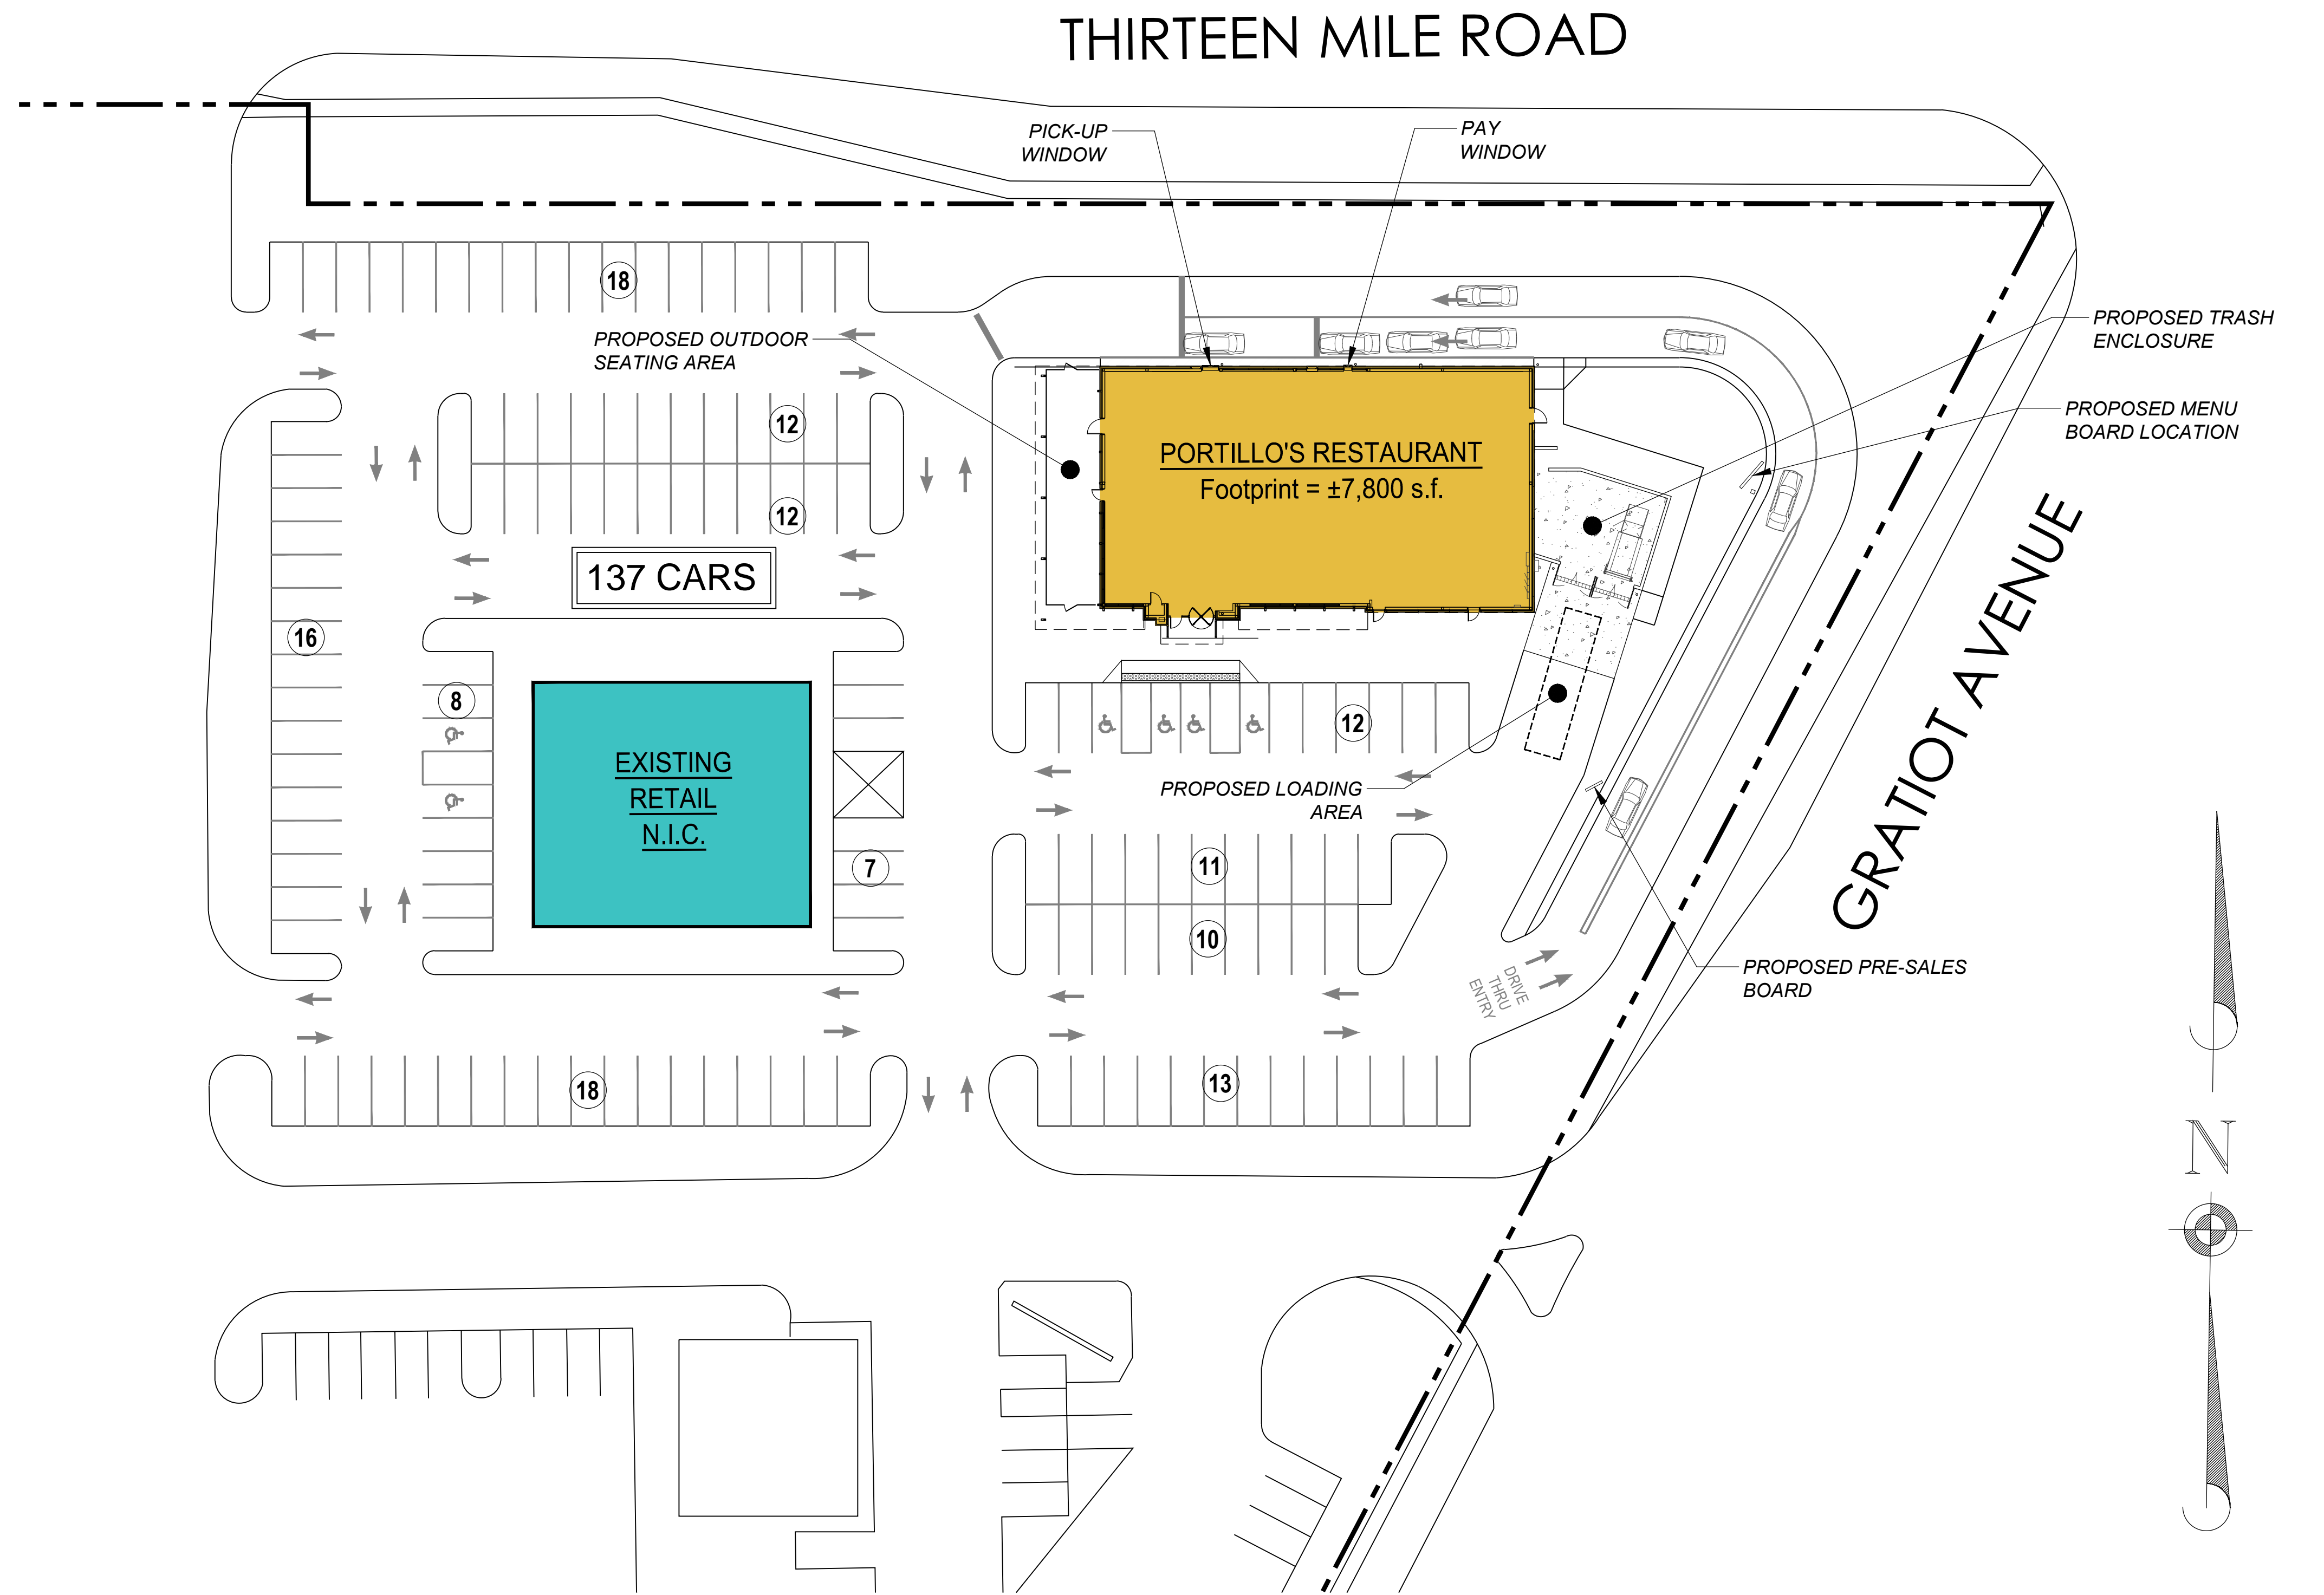

## SITE CONCEPT PLAN # 1

SCALE: N.T.S.

STACKING: 33 CARS



PORTILLO'S HOT DOGS, LLC



**ROSEVILLE, MI.**  
 GRATIOT AVE. & 13 MILE ROAD  
 GRATIOT PLAZA

CONCEPT NO. 1

DATED: 08/12/19

Proj. #201915